



NOTES:

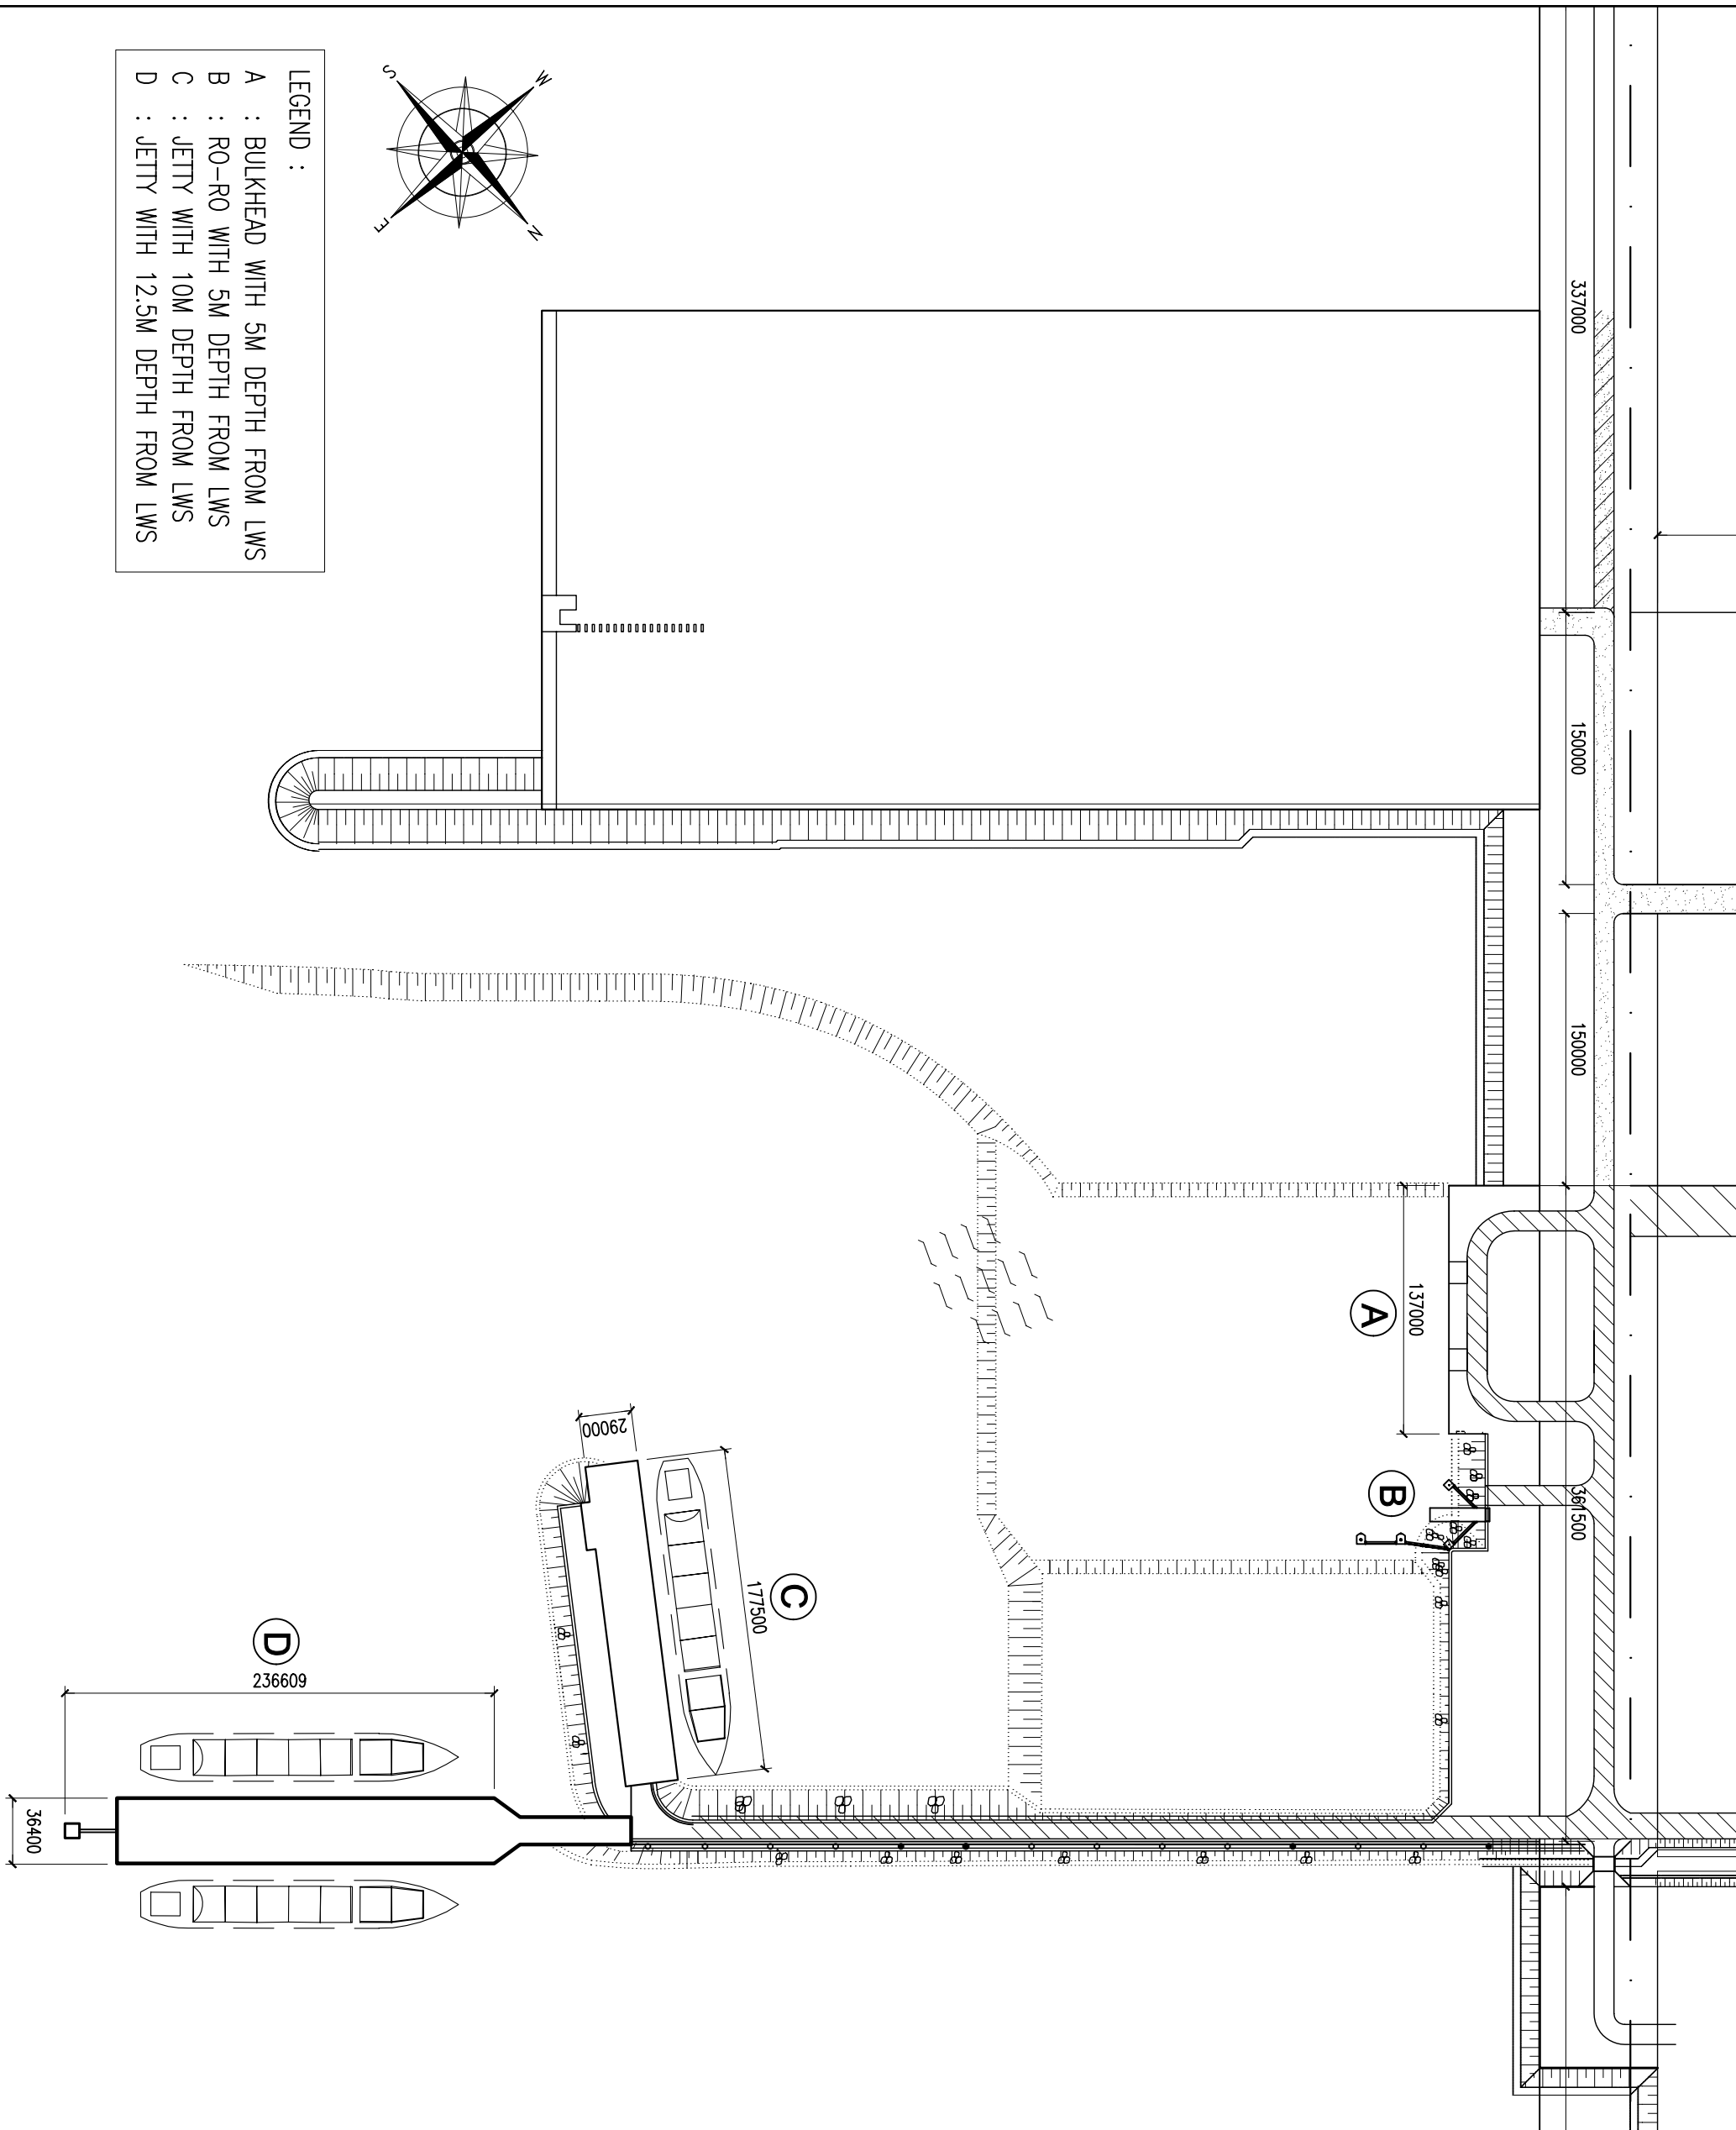

- LEGEND :
- A : BULKHEAD WITH 5M DEPTH FROM LWS
  - B : RO-RO WITH 5M DEPTH FROM LWS
  - C : JETTY WITH 10M DEPTH FROM LWS
  - D : JETTY WITH 12.5M DEPTH FROM LWS

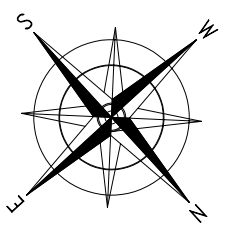

|   |  |   |  |
|---|--|---|--|
| <b>PT. HASKON CITRA PERDANA</b><br><small>PT. HASKON CITRA PERDANA<br/>         PT. HASKON CITRA PERDANA<br/>         PT. HASKON CITRA PERDANA<br/>         PT. HASKON CITRA PERDANA</small>  |  | <b>PT. HASKON CITRA PERDANA</b><br><small>PT. HASKON CITRA PERDANA<br/>         PT. HASKON CITRA PERDANA<br/>         PT. HASKON CITRA PERDANA<br/>         PT. HASKON CITRA PERDANA</small>  |  |
| <b>PROJECT MANAGEMENT</b><br><small>PT. HASKON CITRA PERDANA<br/>         PT. HASKON CITRA PERDANA<br/>         PT. HASKON CITRA PERDANA<br/>         PT. HASKON CITRA PERDANA</small>        |  | <b>PROJECT MANAGEMENT</b><br><small>PT. HASKON CITRA PERDANA<br/>         PT. HASKON CITRA PERDANA<br/>         PT. HASKON CITRA PERDANA<br/>         PT. HASKON CITRA PERDANA</small>        |  |
| <b>BUILDING OWNERS SIGNATURE</b><br><small>PT. HASKON CITRA PERDANA<br/>         PT. HASKON CITRA PERDANA<br/>         PT. HASKON CITRA PERDANA<br/>         PT. HASKON CITRA PERDANA</small> |  | <b>BUILDING OWNERS SIGNATURE</b><br><small>PT. HASKON CITRA PERDANA<br/>         PT. HASKON CITRA PERDANA<br/>         PT. HASKON CITRA PERDANA<br/>         PT. HASKON CITRA PERDANA</small> |  |
| <b>DRAWING TITLE</b><br><b>JETTY LAYOUT</b>   |  | <b>DRAWING TITLE</b><br><b>JETTY LAYOUT</b>   |  |
| <b>DRAWING NO.</b><br>GEN - 02  |  | <b>DRAWING NO.</b><br>GEN - 02  |  |
| <b>PROJECT NO.</b><br>-   |  | <b>PROJECT NO.</b><br>-   |  |
| <b>SCALE:</b> 1:2500  |  | <b>SCALE:</b> 1:2500  |  |
| <b>DRAWN BY:</b> BP   |  | <b>DRAWN BY:</b> BP   |  |
| <b>CHECKED BY:</b> DW   |  | <b>CHECKED BY:</b> DW   |  |
| <b>DATE:</b> NOVEMBER 2009  |  | <b>DATE:</b> NOVEMBER 2009  |  |